


HIGHER COURT
TREBOROUGH
TAUNTON
PLUMBING SCHEMATIC
Drawn by A. Gregory 30/05/2011

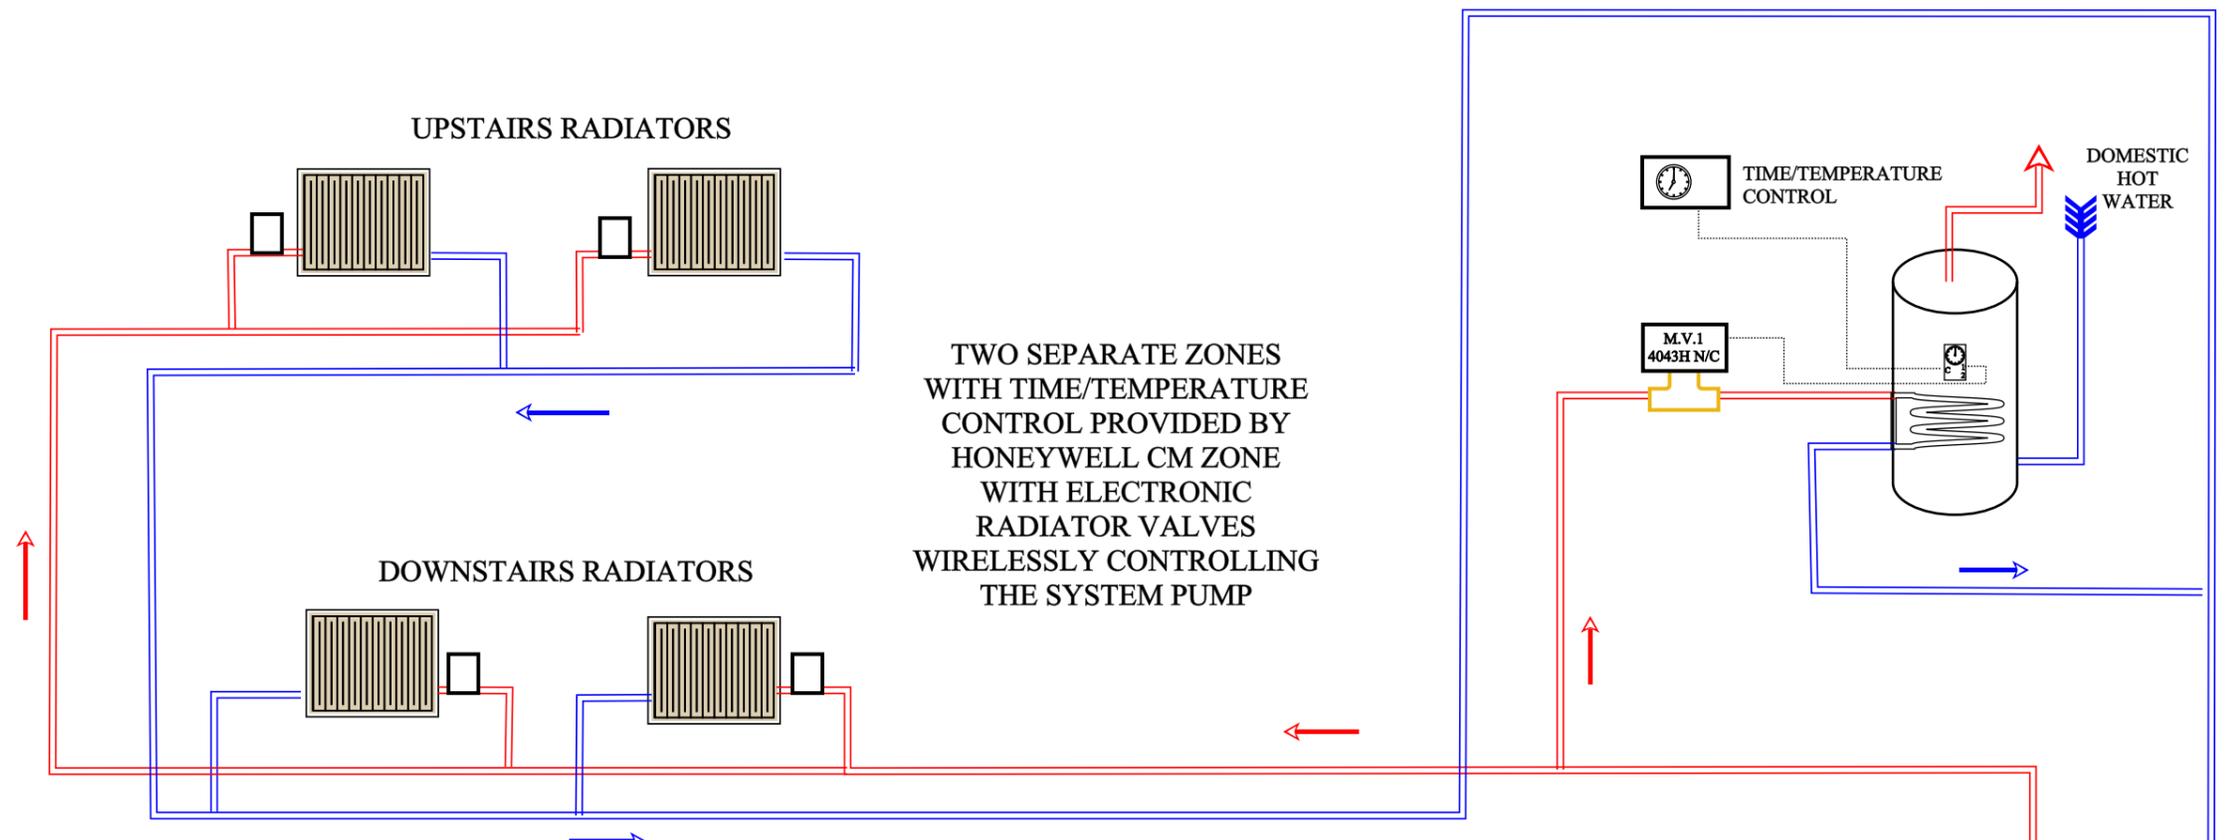


DHW NOTES:

A TIMER AND A CYLINDER THERMOSTAT PROVIDE TIME TEMPERATURE CONTROL BY OPENING A MOTORISED VALVE WHICH IN TURN SWITCHES ON THE SYSTEM PUMP. WHEN SATISFIED THE CYLINDER THERMOSTAT CLOSES THE VALVE AND SWITCHES OFF THE PUMP.

CH NOTES:

CM ZONE ELECTRONICALLY CONTROLS TWO GROUPS OF RADIATORS WHICH CAN ALSO INDIVIDUALLY CALL FOR HEAT. THEY WIRELESSLY SWITCH ON THE SYSTEM PUMP.

A THERMOSTAT ON THE CYLINDER ISOLATES THE PUMP IF THE WATER TEMPERATURE IS TOO LOW.

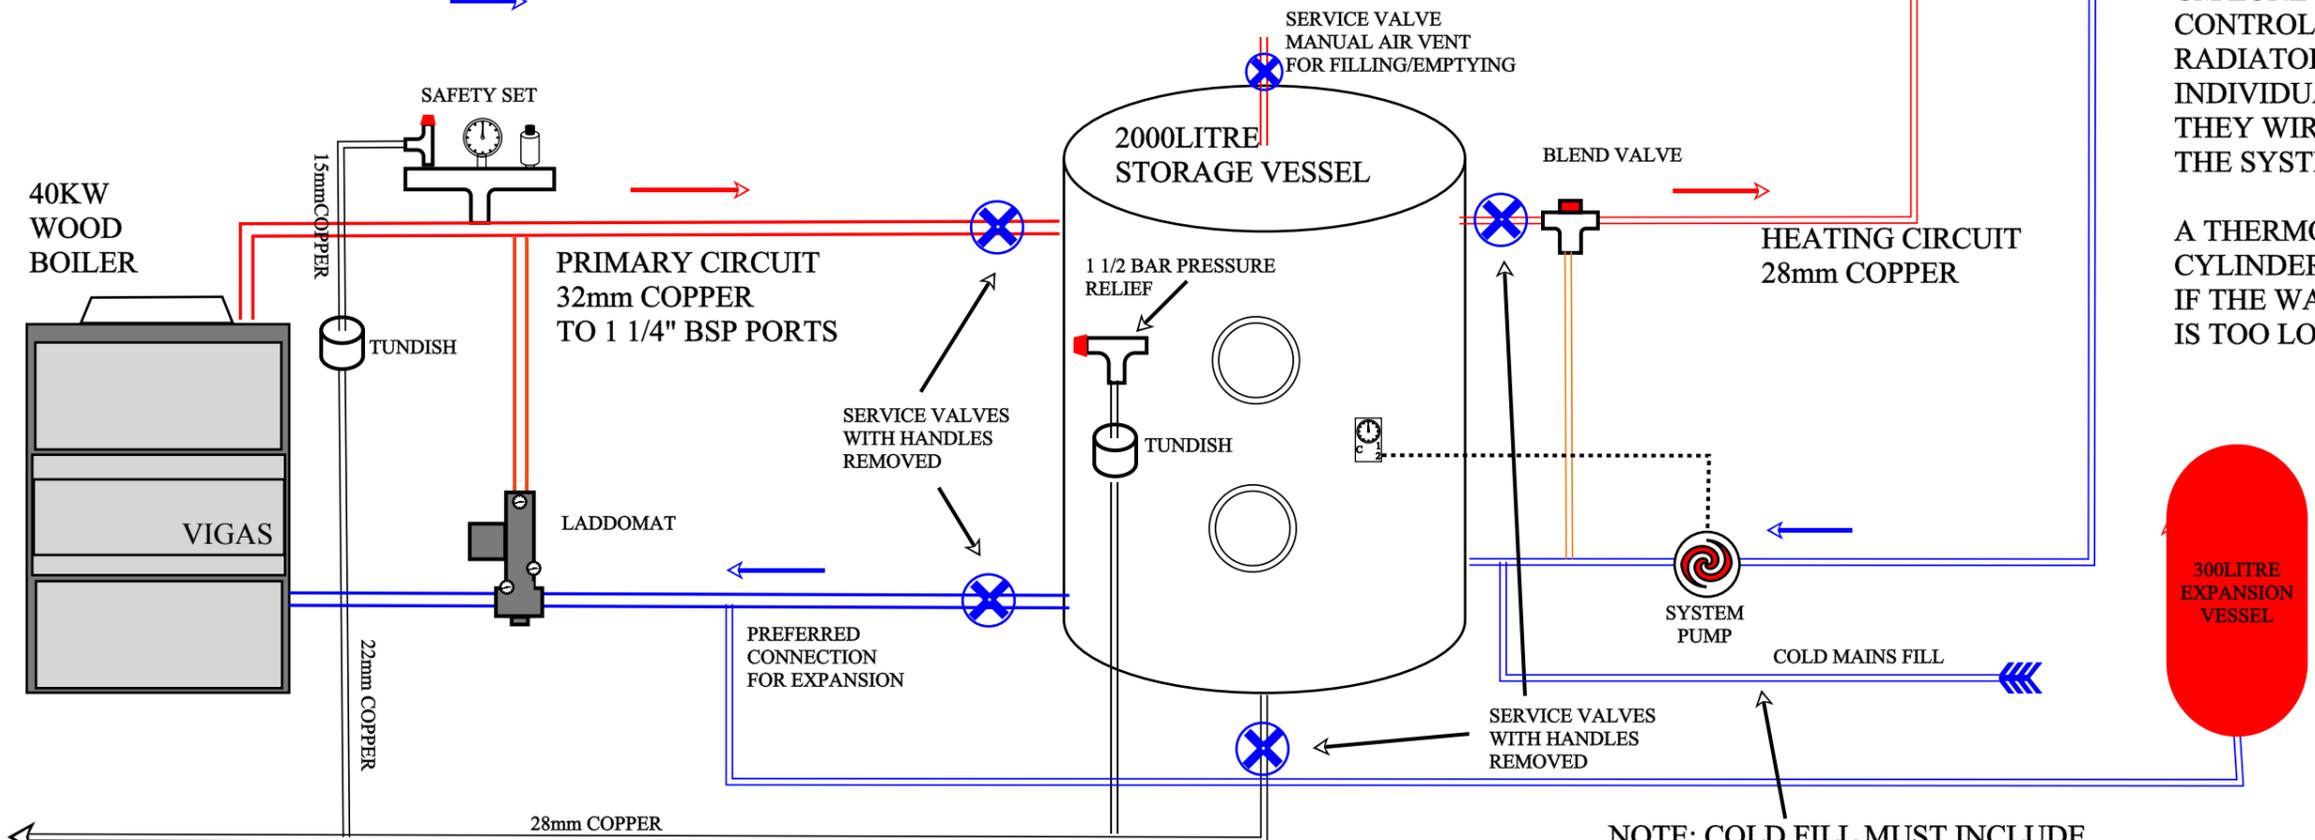

- NOTE: COLD FILL MUST INCLUDE
- 1) REMOVABLE FLEXIBLE LINK
 - 2) NON RETURN VALVE
 - 3) ISOLATION VALVES
 - 4) PRESSURE GAUGE